

Pipe and Drape Report
TGCA 2021
07/08/2021

Backwall:

Type	Part Number	Qty	Description
Base	15X15BASE	58	15x15 Base
Upright	8FTUP	58	8' Backwall
Support	6-10SUPP	42	6'-10' Spreader

Sidewall:

Type	Part Number	Qty	Description
Base	10X10BASE	97	10x10 Base
Upright	3FTUP	97	3' Sidewall
Support	10FTSUPP	96	10' Solid

Manually Placed:


Type	Part Number	Qty	Description
Base	15X15BASE	45	15x15 Base
Upright	8FTUP	45	8' Backwall
Support	6-10SUPP	42	6'-10' Spreader

Drape Panels:

Material	Color	Qty	Height
Banjo	Blue	84	8'
Banjo	Crisp White	84	8'
Banjo	Red	96	3'
Banjo	Red	84	8'

Inventory as of 06/29/2021

Dimension	Size	Qty	SqFt
10'x10'	100	61	6,100
10'x20'	200	14	2,800
20'x20'	400	2	800
Totals:		77	9,700

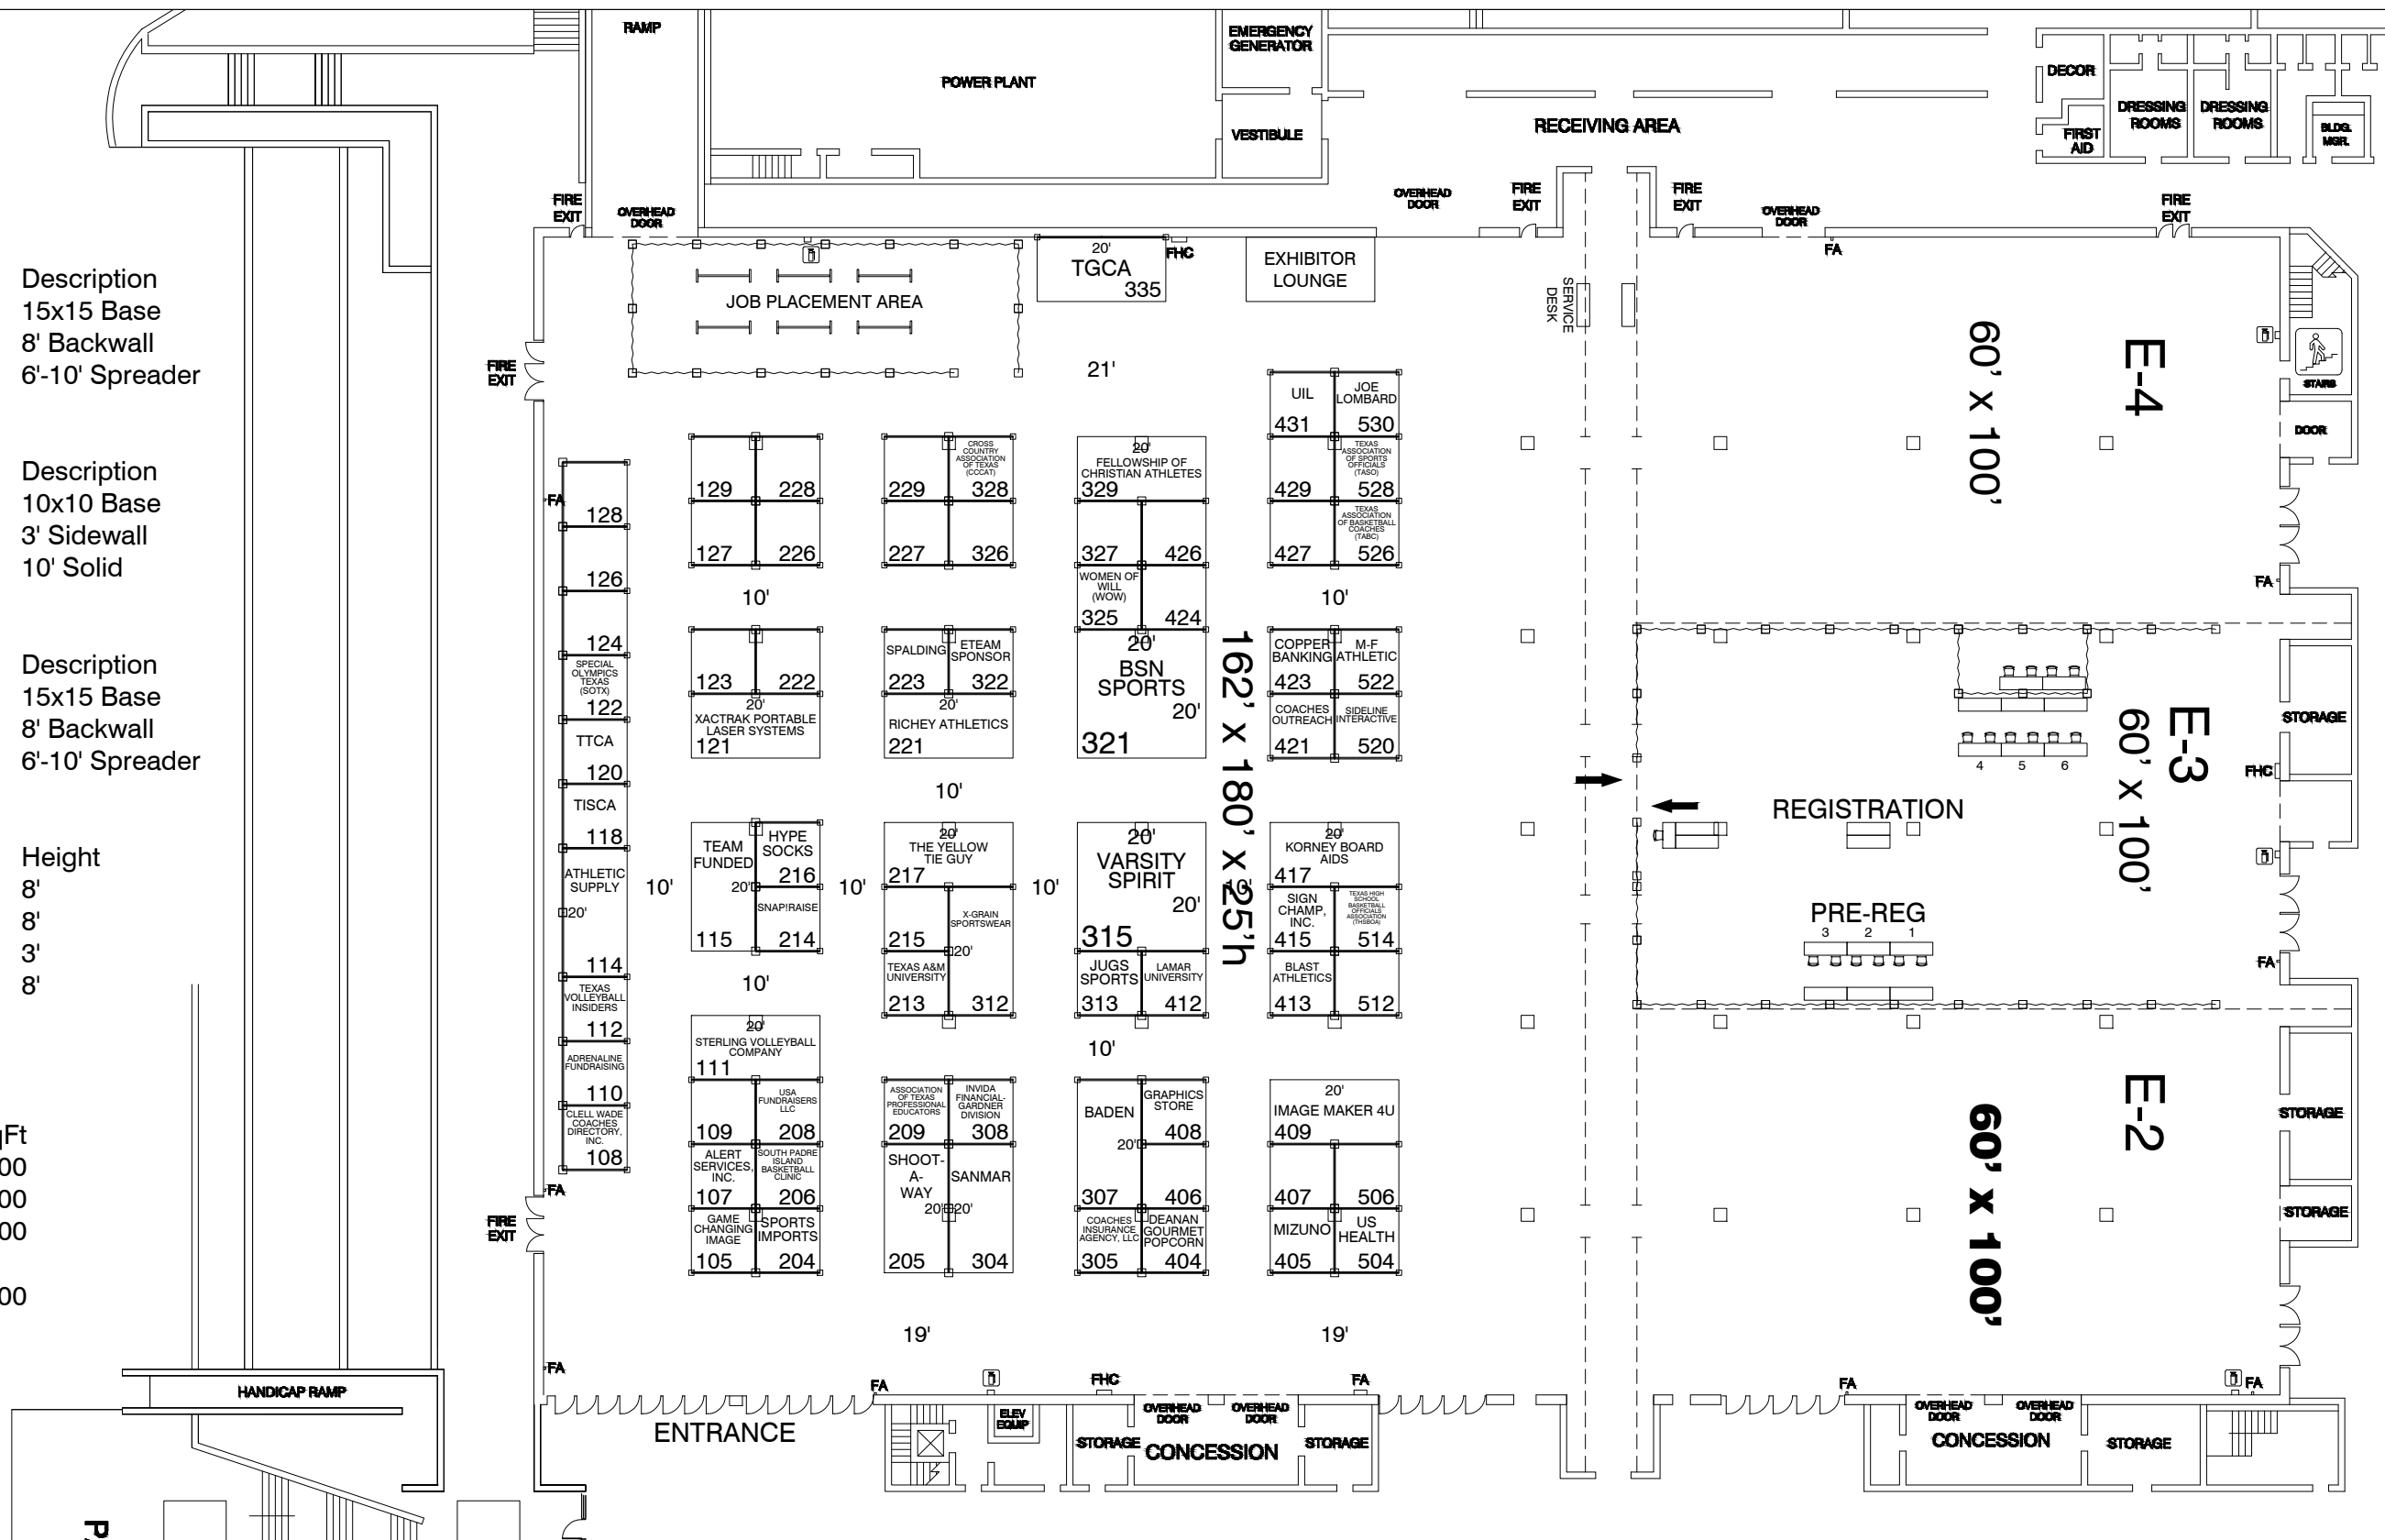

**SUPERIOR
EXPO
SERVICES**

TEXAS GIRLS COACHES ASSOCIATION - ANNUAL SUMMER CLINIC
Arlington Convention Center - Exhibit Hall E
July 12-15, 2021

Revision Date:	7.8.2021
Drawn By:	EricYohman
Acct Exec:	DAVE GALOFARO
Job #:	TGCA 07.12.21
Date Drawn:	4/1/2021

All information on this document is subject to Fire Marshal approval and is based on the best knowledge of the building sizes per architectural plans provided by building. S.E.S. Exposition Services 2019 is not responsible for any discrepancies in this floor plan. "This floor plan is subject to change."